


conversion to apartments and restaurant

WESSEX COURT


PROPOSALS SHEET 1 1 : 200

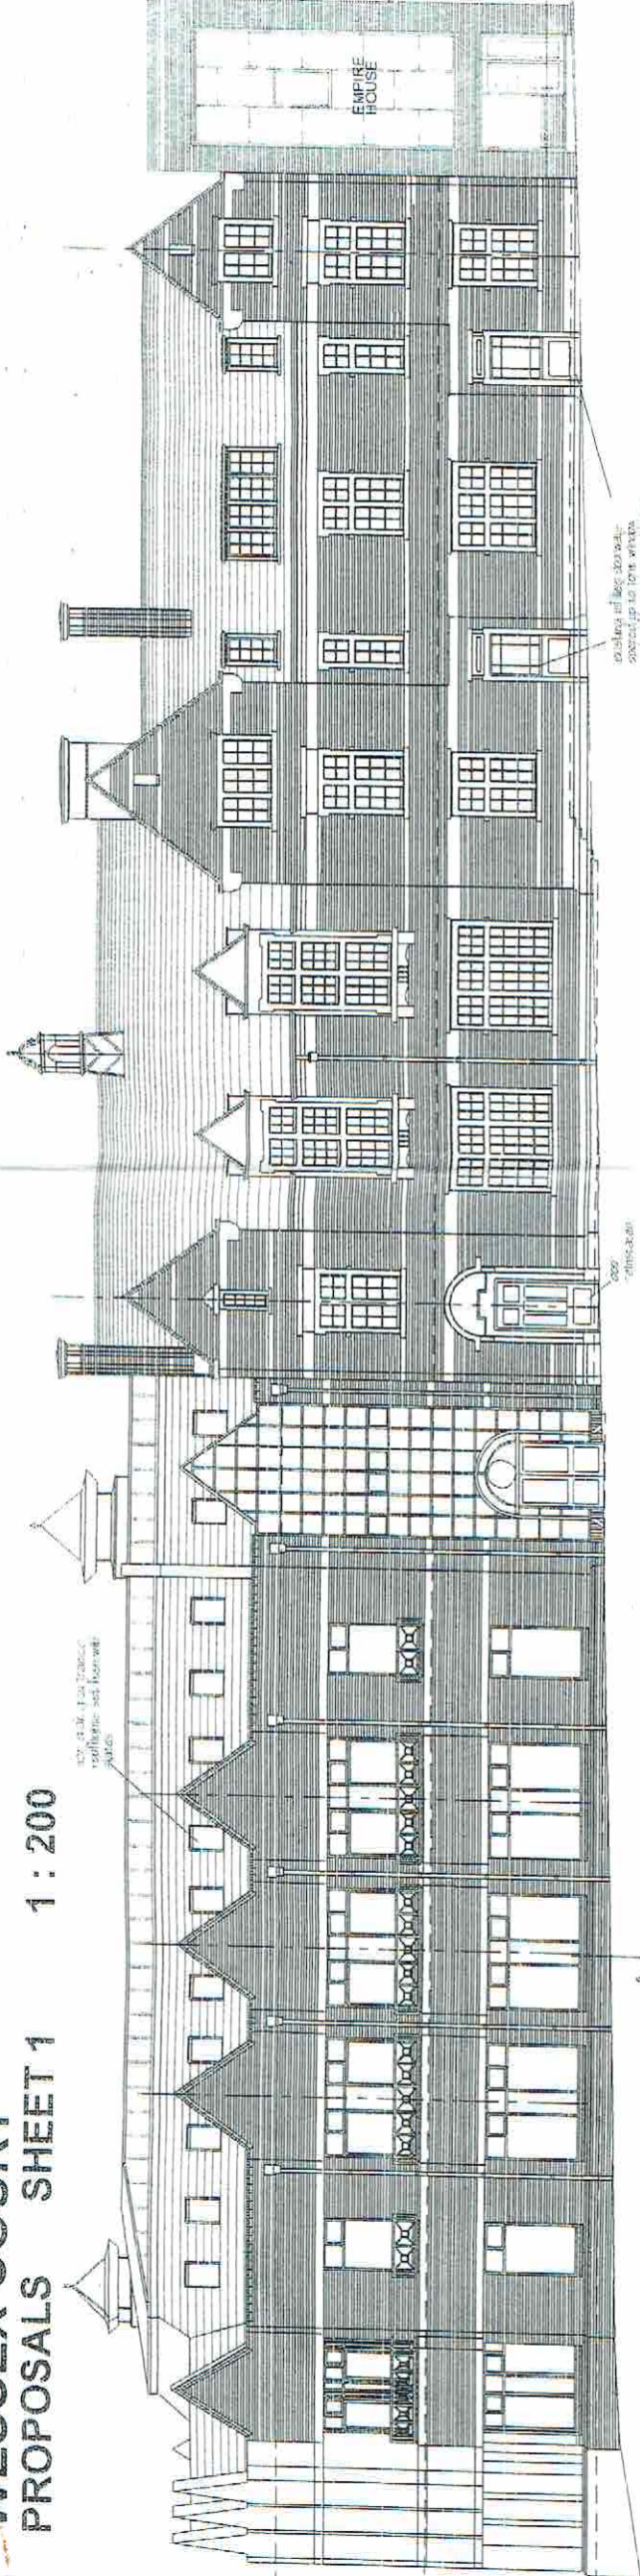

ELEVATION TO CLARENCE STREET

BIN STORAGE AREA

working of the space... operating to form window and other structures here

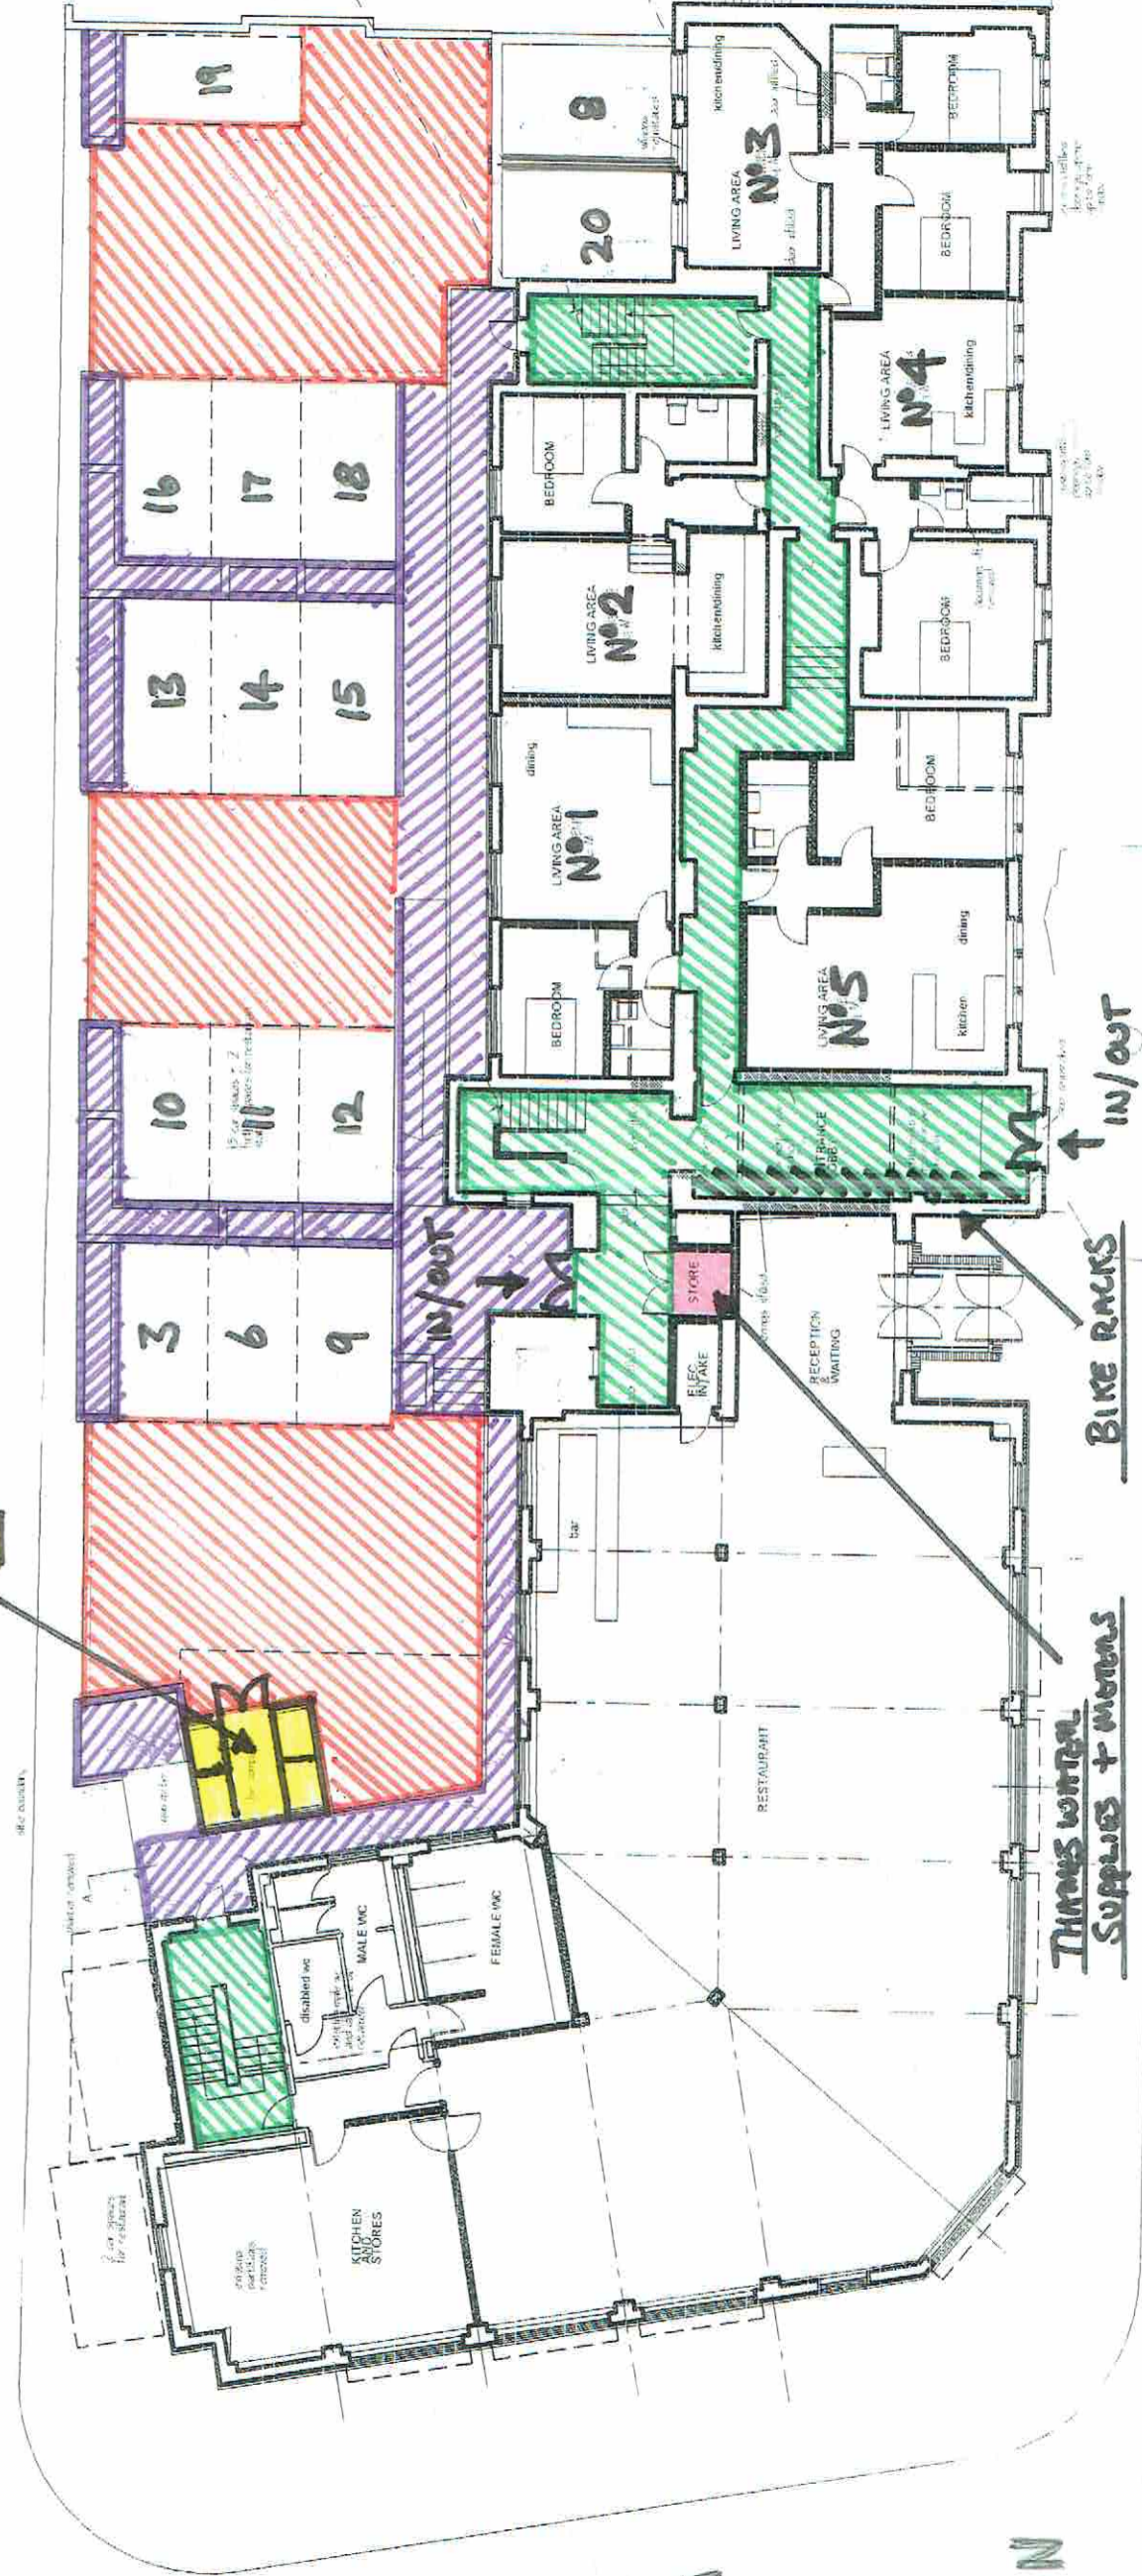

ROGER BAKER ARCHITECTS

The Walnuts, Ashbury, Swindon SN6 6LN  
Tel: 01793 710358 Fax: 01793 710102  
Email: roger.baker@btinternet.com

CLARENCE STREET

INTERNAL COMMUNAL AREA

GROUND FLOOR PLAN EXTERNAL COMMUNAL AREA


TURNING AREA ONLY NO PARKING

THAMES WATER SUPPLIES + MENS


BIKE RACKS

IN/OUT

conversion to apartments and restaurant  
**WESSEX COURT**  
 PROPOSALS SHEET 2 1 : 200

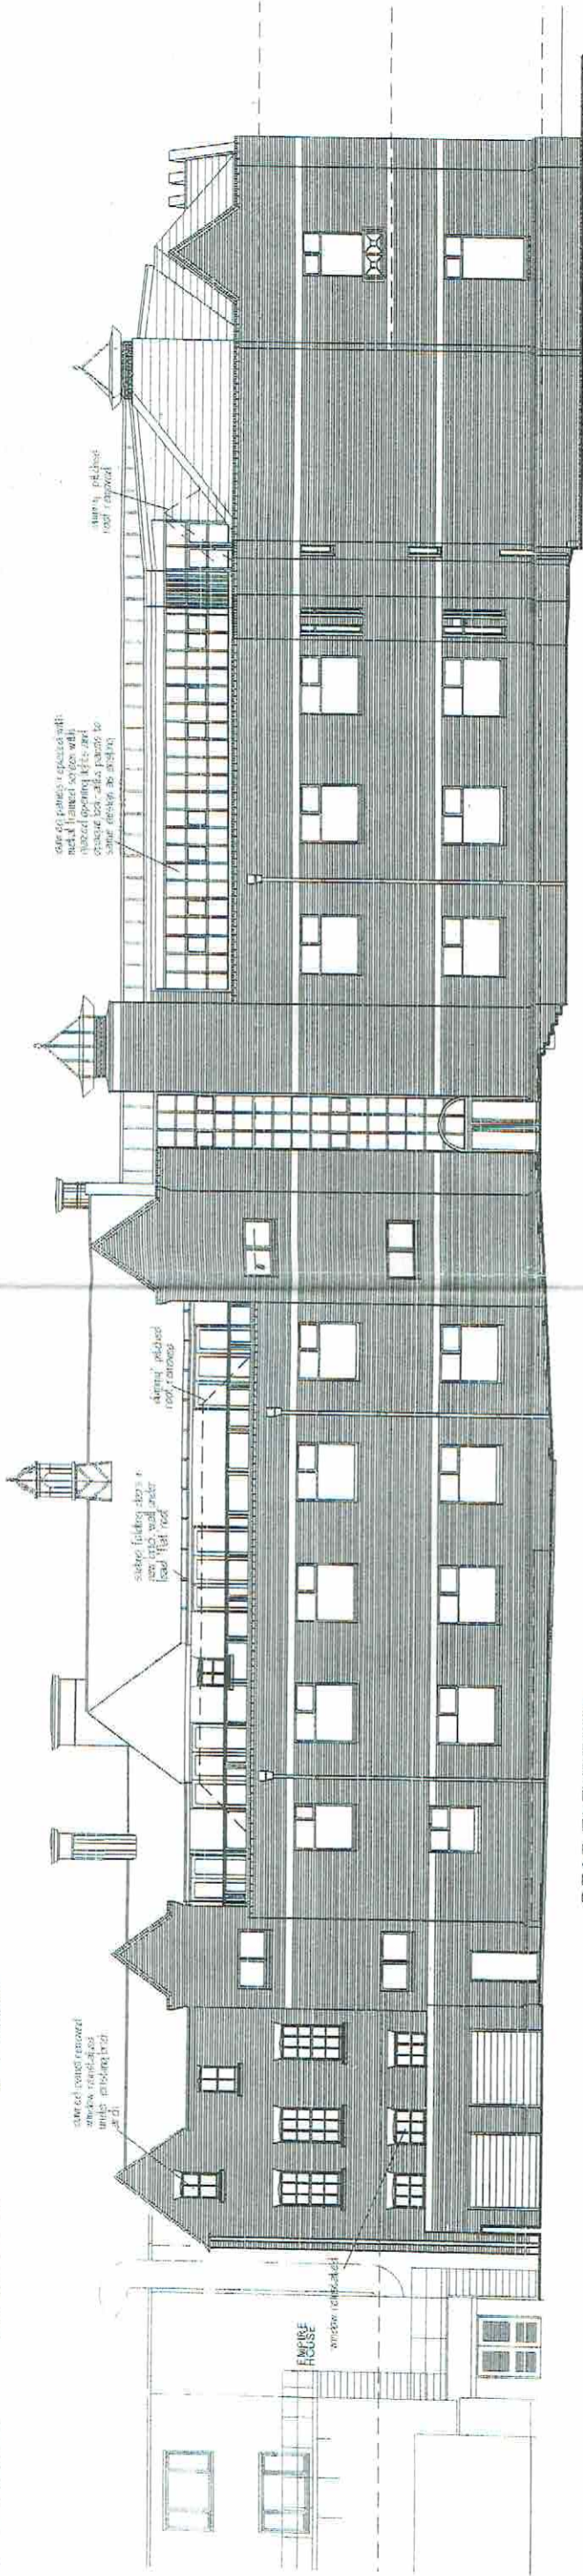

REAR ELEVATION

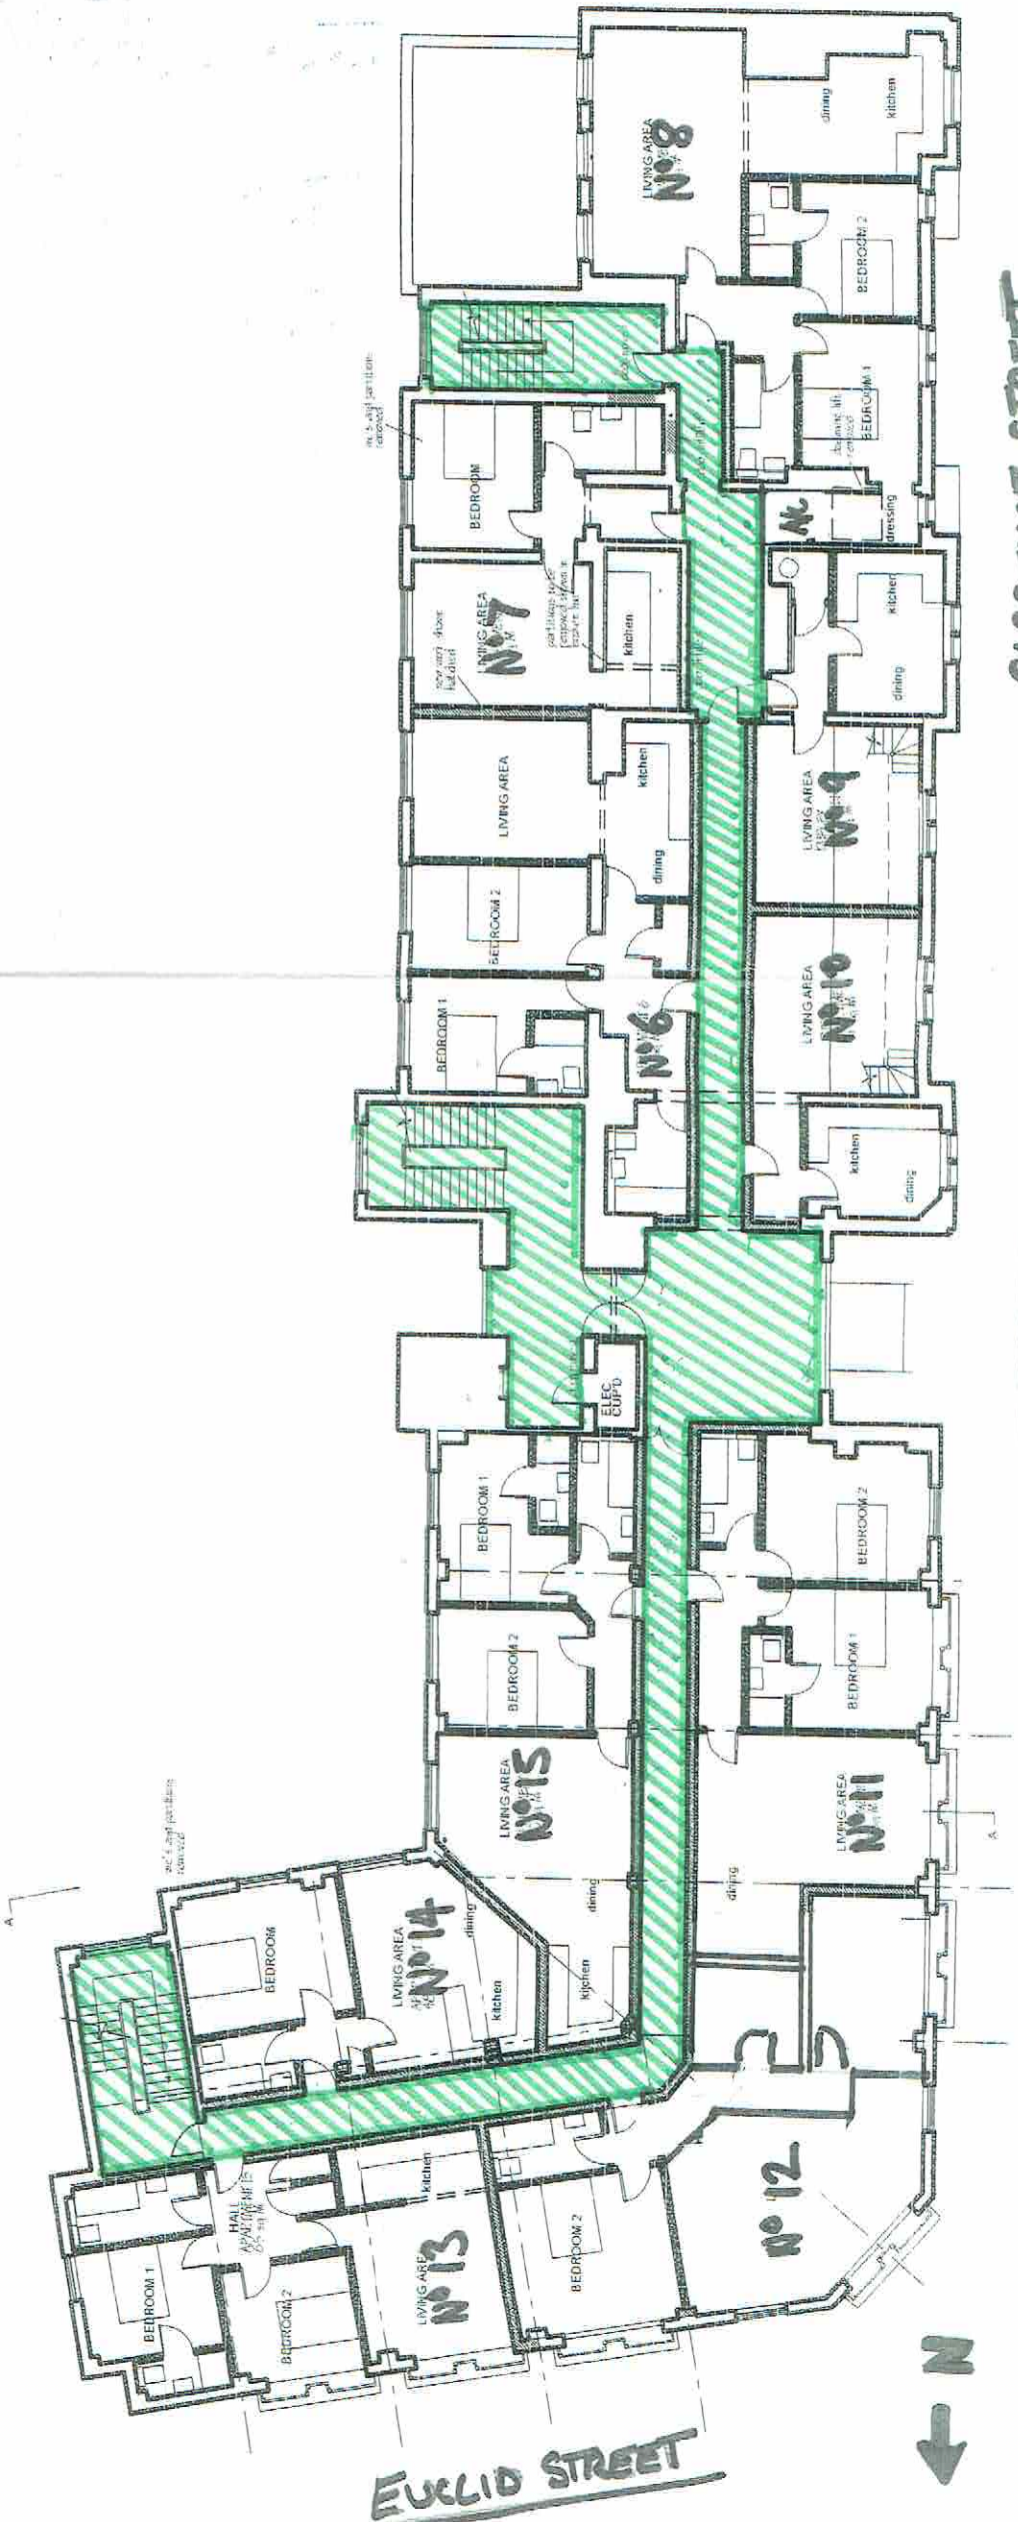


FIRST FLOOR PLAN

**CLARENCE STREET**

**ROGER BAKER ARCHITECTS**


The Walnuts - Ashbury Swinton SN6 8LN  
 Tel: 01793 710368 Fax: 01793 710102  
 Email: rogerbakst.rbaa@btinternet.com

conversion to apartments and restaurant  
**WESSEX COURT**  
 PROPOSALS SHEET 3 1 : 200

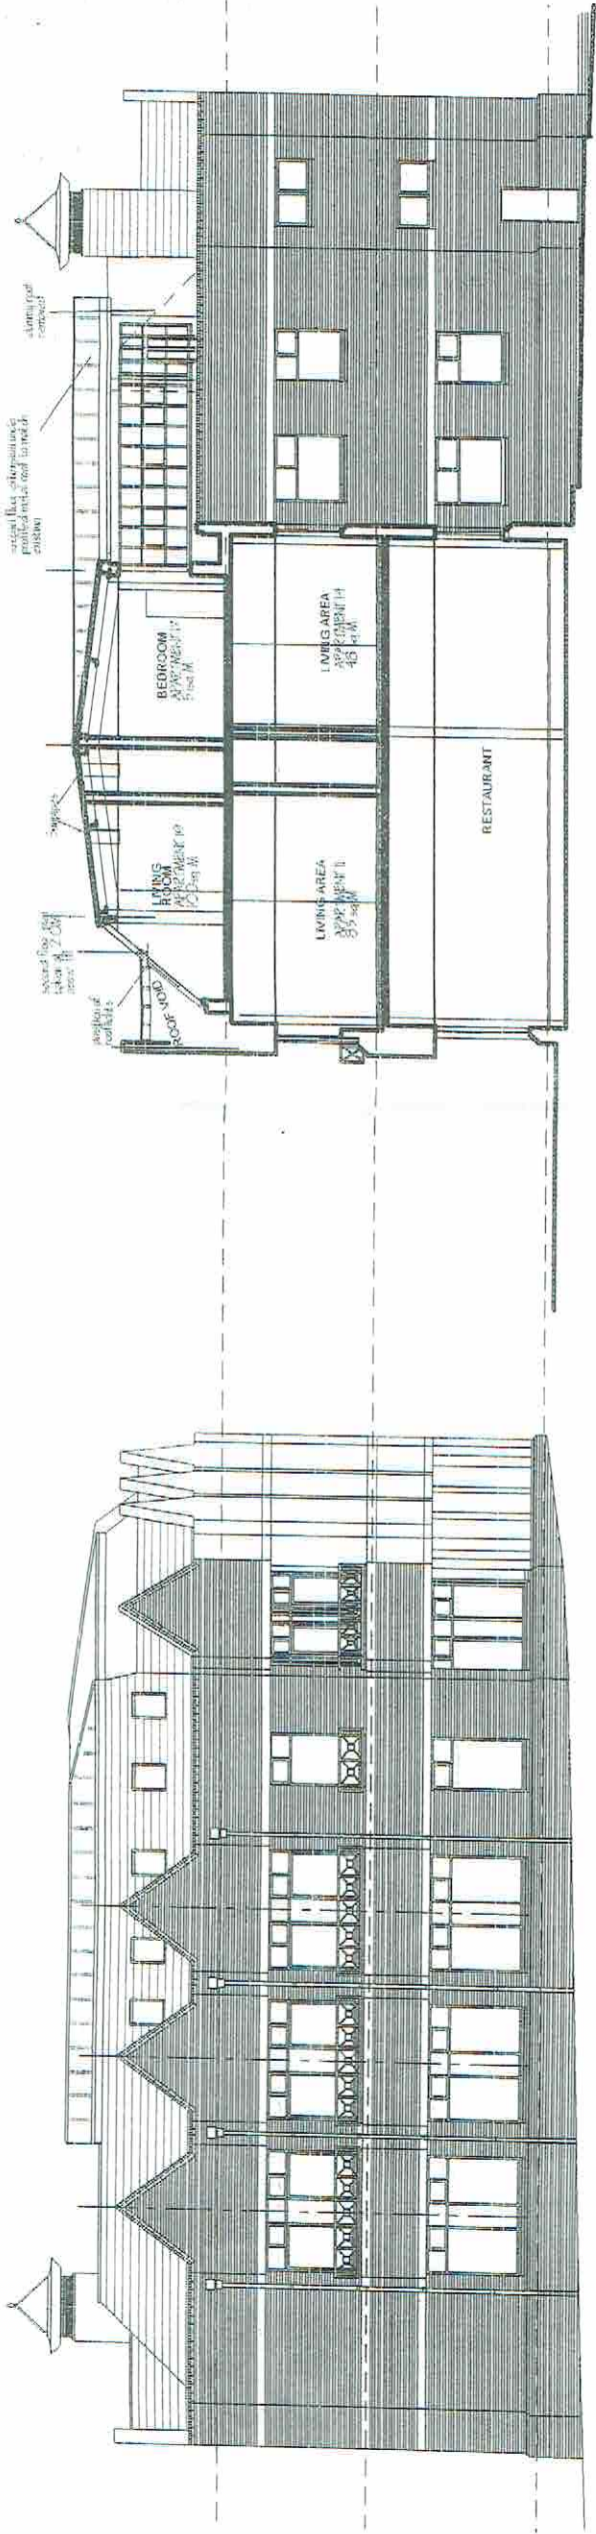

SECTION A-A

ELEVATION TO EUCLID STREET

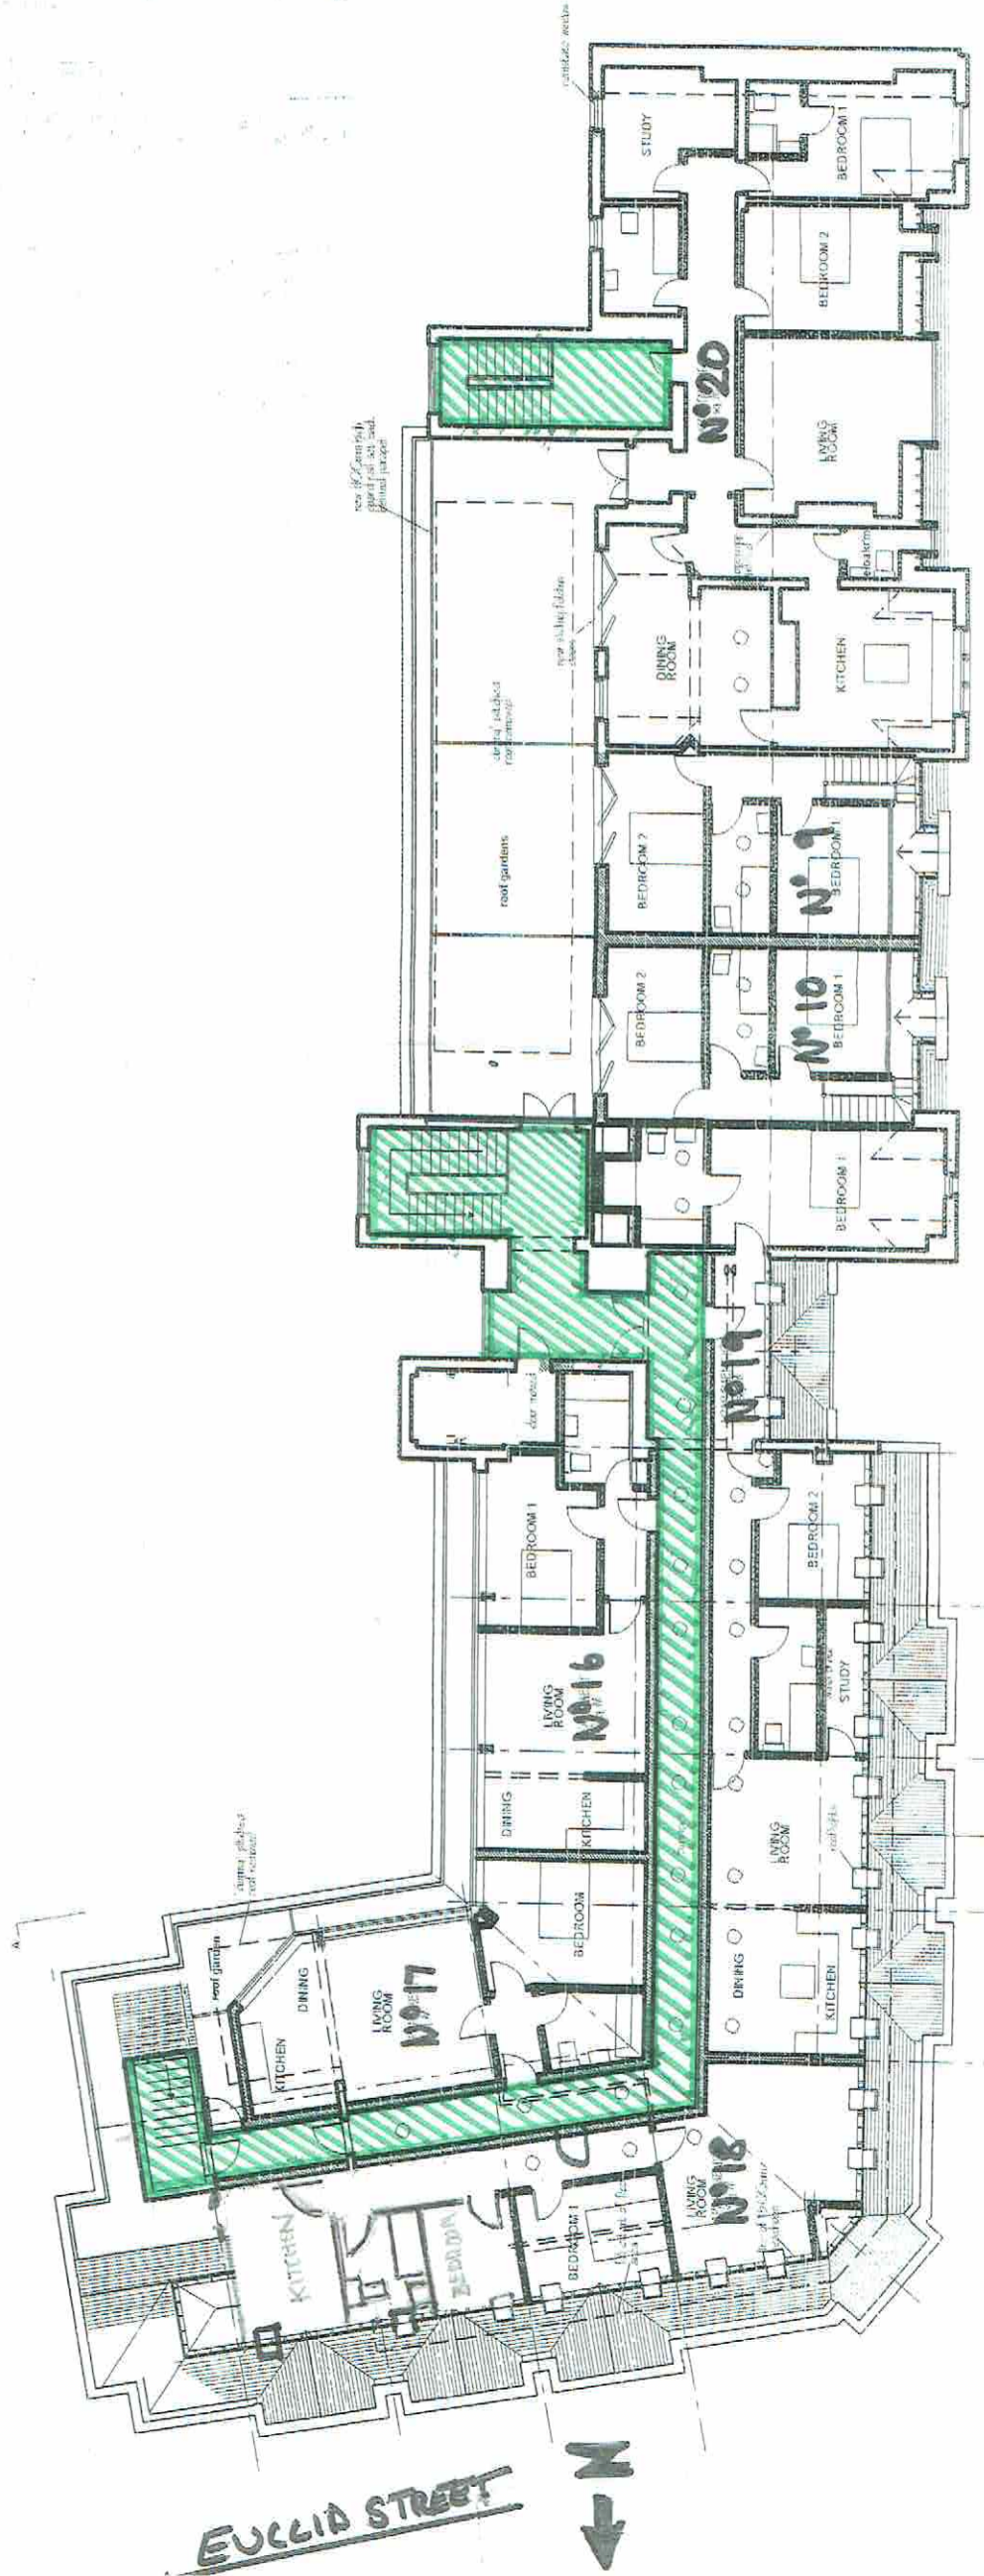

SECOND FLOOR PLAN

CLARENCE STREET